

Palm Beach

Enter address here

Owner

A100


3D Views

Date 13-Nov-16 11:49:10 AM

Scale @ A3

CAFE EQUIPMENT LEGEND

- 01- Custom s/s work bench with shelving
- 02- Muffin display
- 03- U/counter 3 door fridge
- 04- Custom s/s work bench with shelving
- 05- Custom s/s 2 tier shelving
- 06- Milk fridge
- 07- 3 Group coffee machine
- 08- knock box
- 09- Slim bin
- 10- Grinder
- 11- Tapware sink mixer
- 12- Custom s/s work bench with hand basin
- 13- Paper towel & soap dispensers

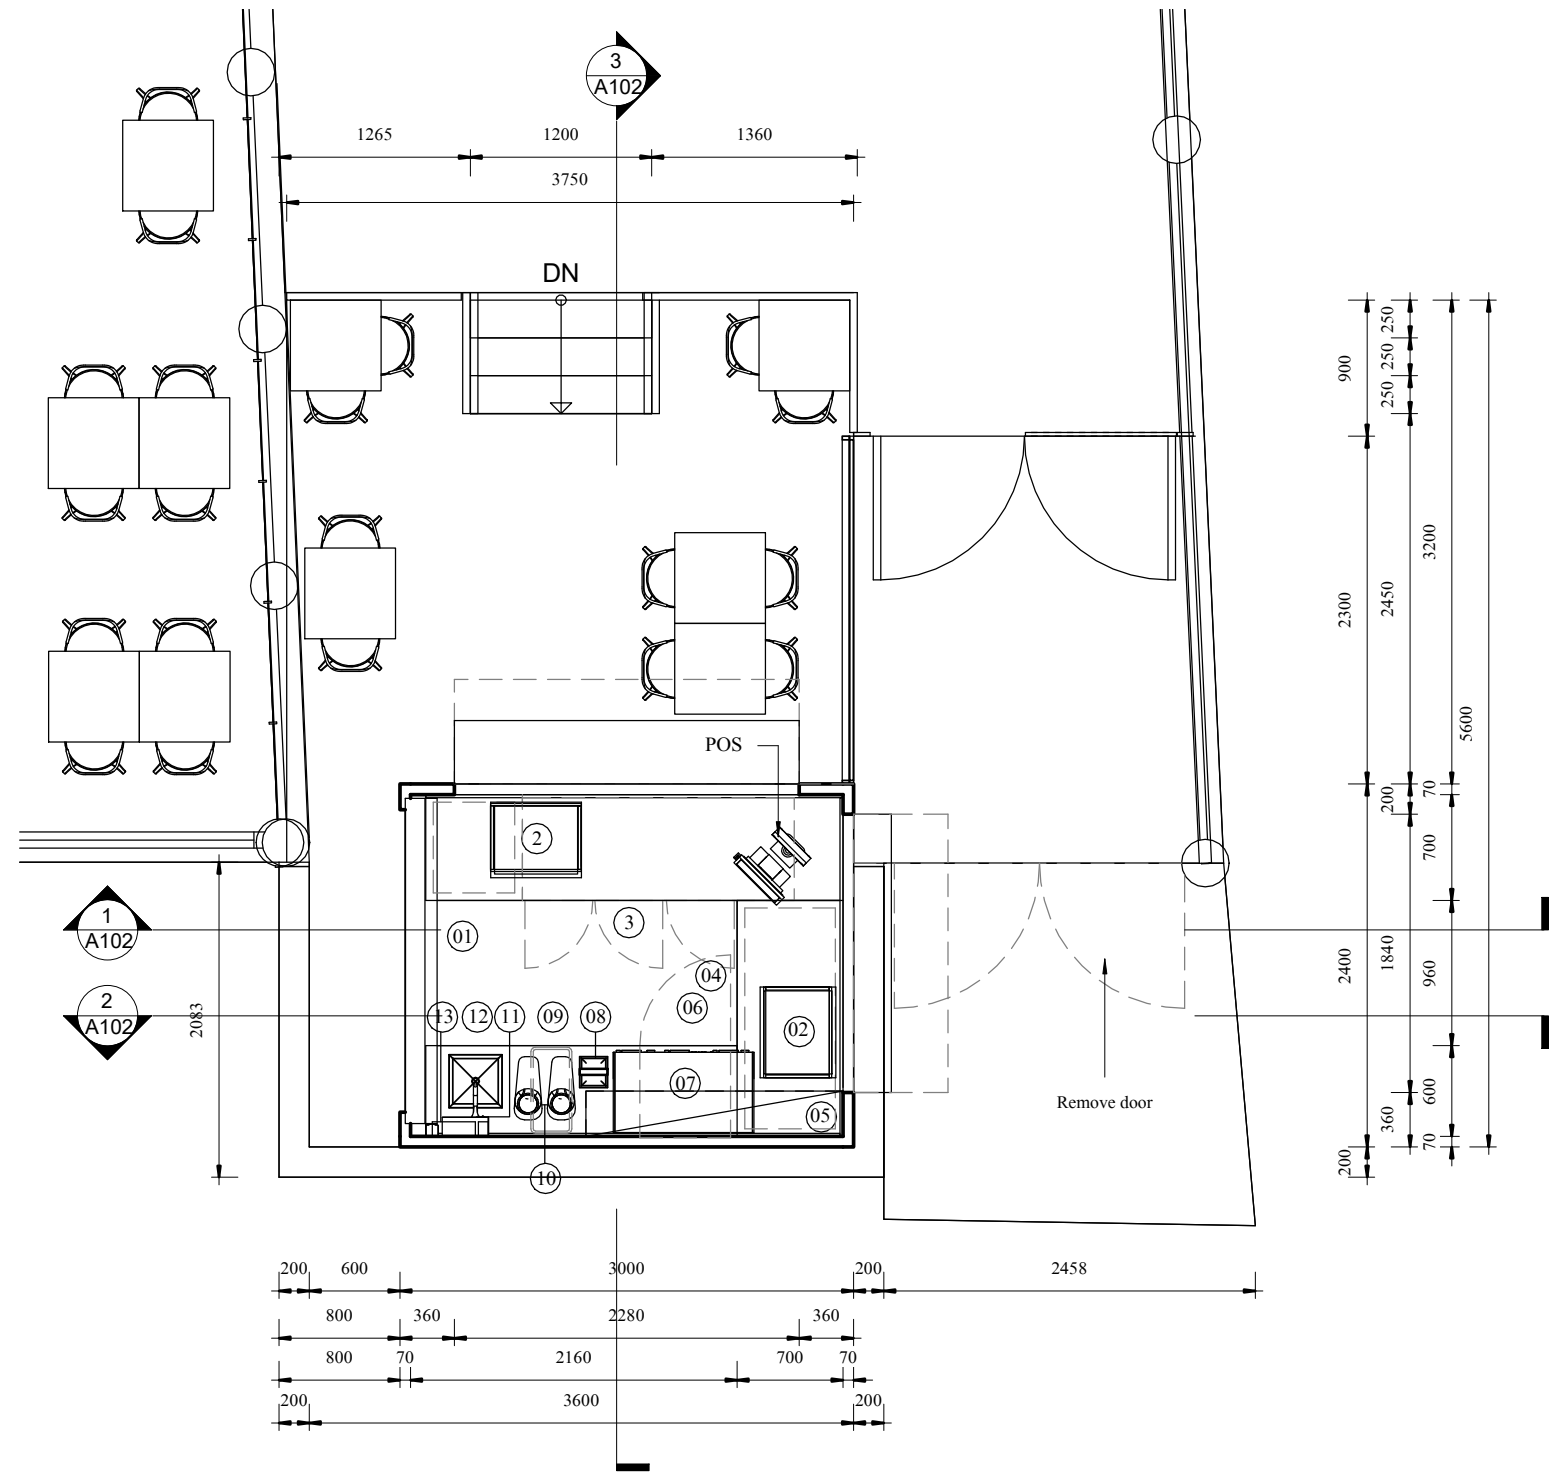

Palm Beach

Enter address here


Owner

A101


Proposed Floor Plan

Date 13-Nov-16 11:49:22 AM


Scale 1 : 50 @ A3

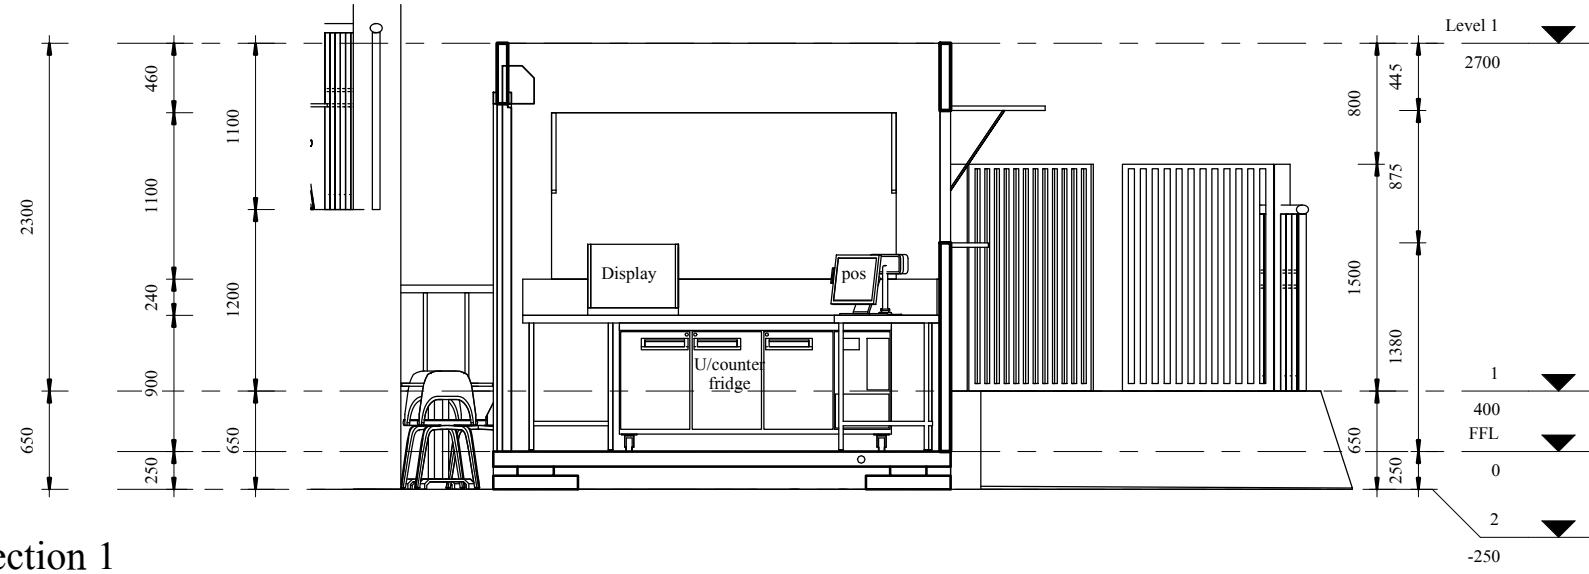

Section 1
1 : 50

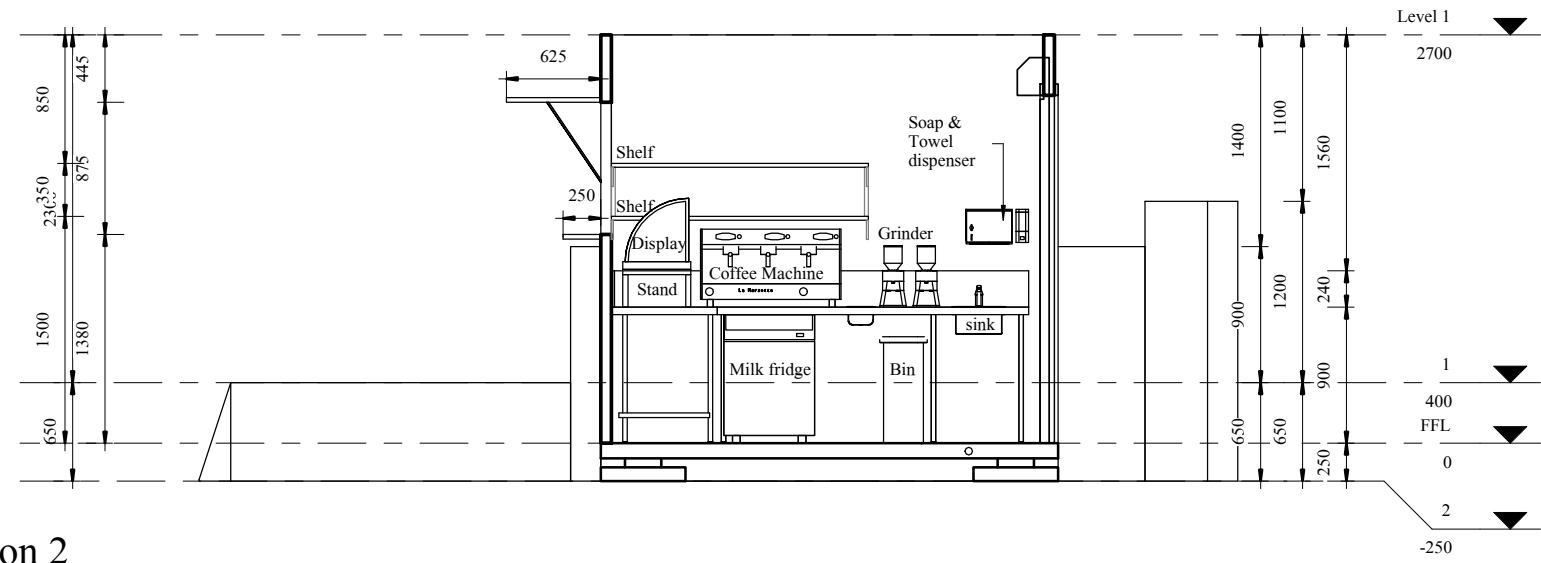

Section 2
1 : 50

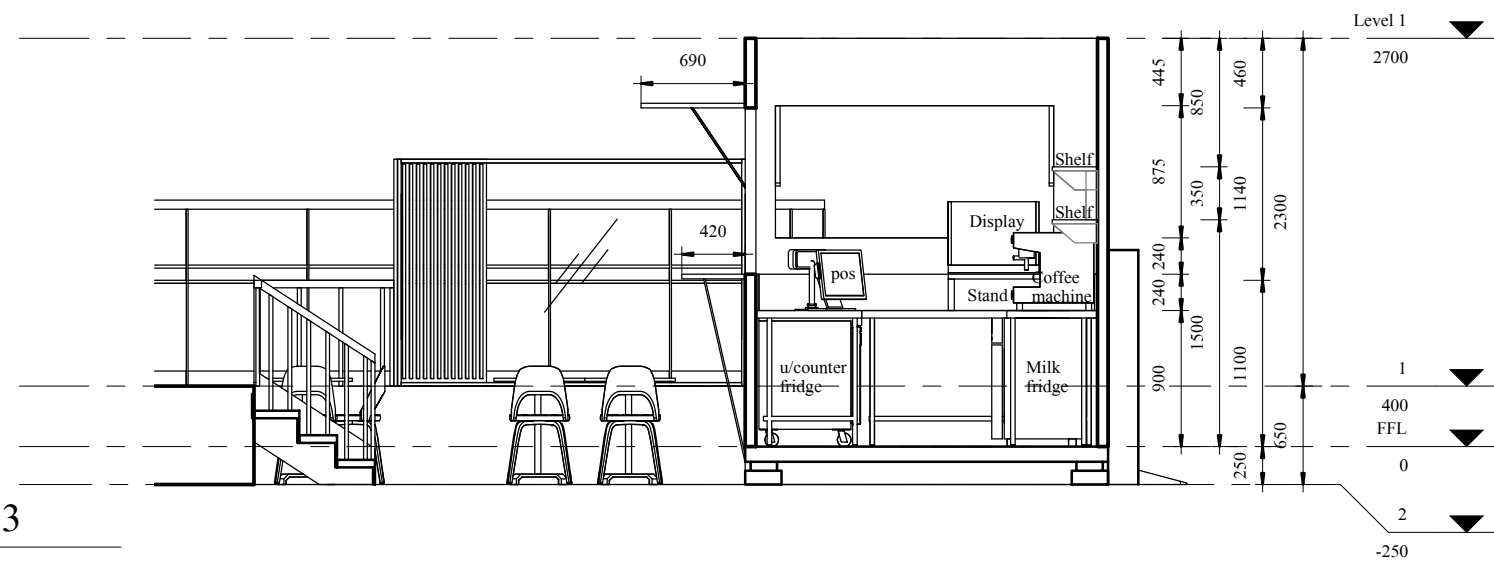

Section 3
1 : 50

Palm Beach

Enter address here


Owner

A102

Internal Views


Date 13-Nov-16 11:49:53 AM

Scale 1 : 50 @ A3

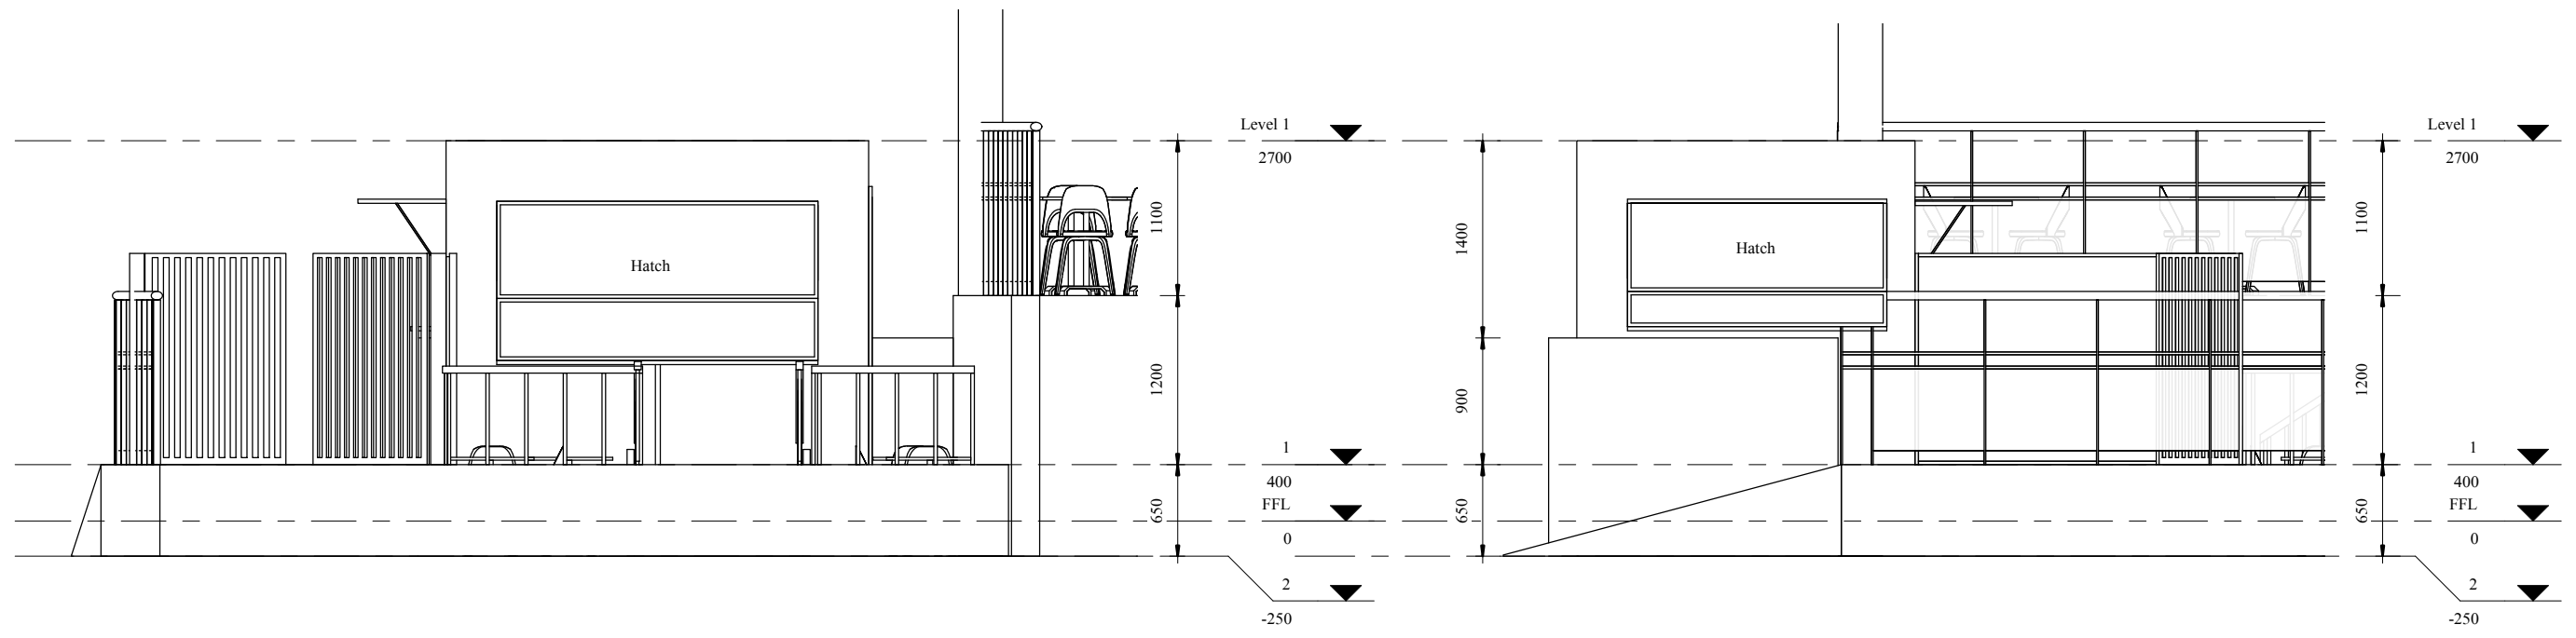

2 North
1 : 50

1 East
1 : 50

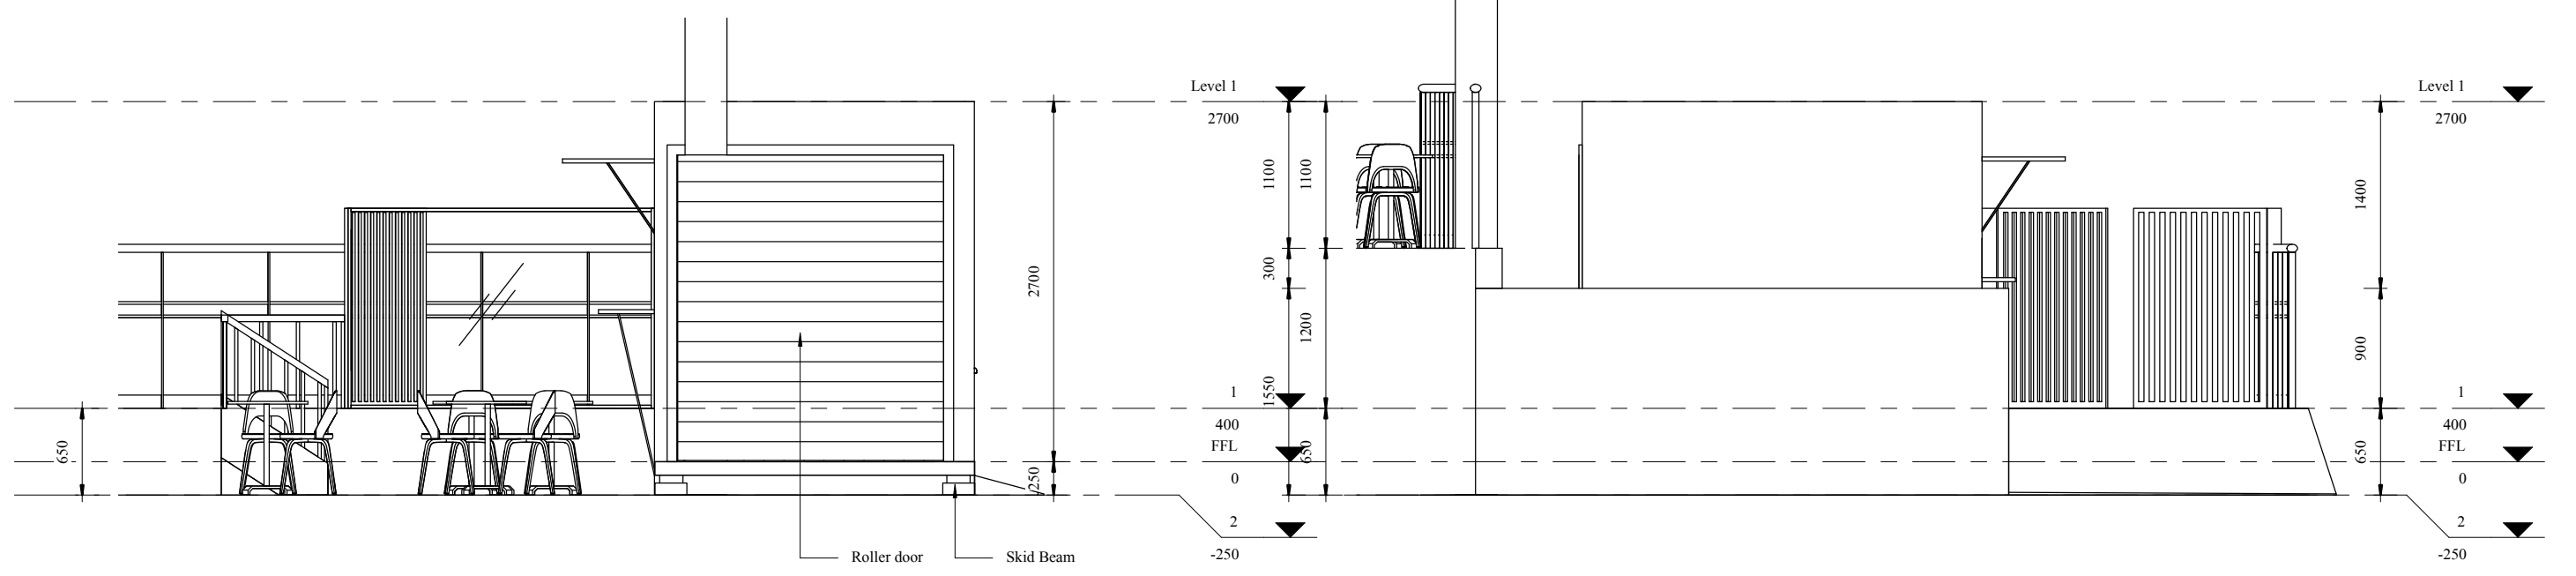

4 West
1 : 50

3 South
1 : 50

Palm Beach

Enter address here

Owner

A103

External views

Date 13-Nov-16 11:50:43 AM

Scale 1 : 50 @ A3