


EQUIPMENT LEGEND

- 1- CUSTOM S/S BENCH WITH SINGLE BOWL POT WASH SINK
- 2- PASSTHROUGH DISHWASHER
- 3- CUSTOM S/S INFILL BENCH
- 4- CUSTOM S/S 2 TIER SHELVES
- 5- COMBI OVEN
- 6- 6 BURNER STOVE WITH UNDER BAR OVEN
- 7- FLAT GRILL
- 8- BRATT PAN
- 9- TWIN BASKET DEEP FRYER
- 10- CUSTOM S/S INFILL BENCH
- 11- FIRE BLANKET
- 12- CUSTOM S/S EXHAUST HOOD CANOPY
- 13- HAND BASIN
- 14- HAND SOAP DISPENSER
- 15- HAND TOWEL DISPENSER
- 16- INSTANTANEOUS GAS HOT WATER SYSTEM
- 17- CUSTOM S/S BENCH WITH SINGLE BOWL FOOD PREP SINK
- 18- 2DOOR UNDERBENCH FRIDGE
- 19- CUSTOM S/S INFILL BENCH
- 20- 5 TRAY BAIN MARIE
- 21- ELECTRICITY BOARD
- 22- FIRE EXTINGUISHER
- 23- CUSTOM S/S BENCH WITH DISH PRE-RINSE SINK
- 24- CUSTOM S/S OUTLET BENCH
- 25- CUSTOM S/S 2 TIER SHELVES

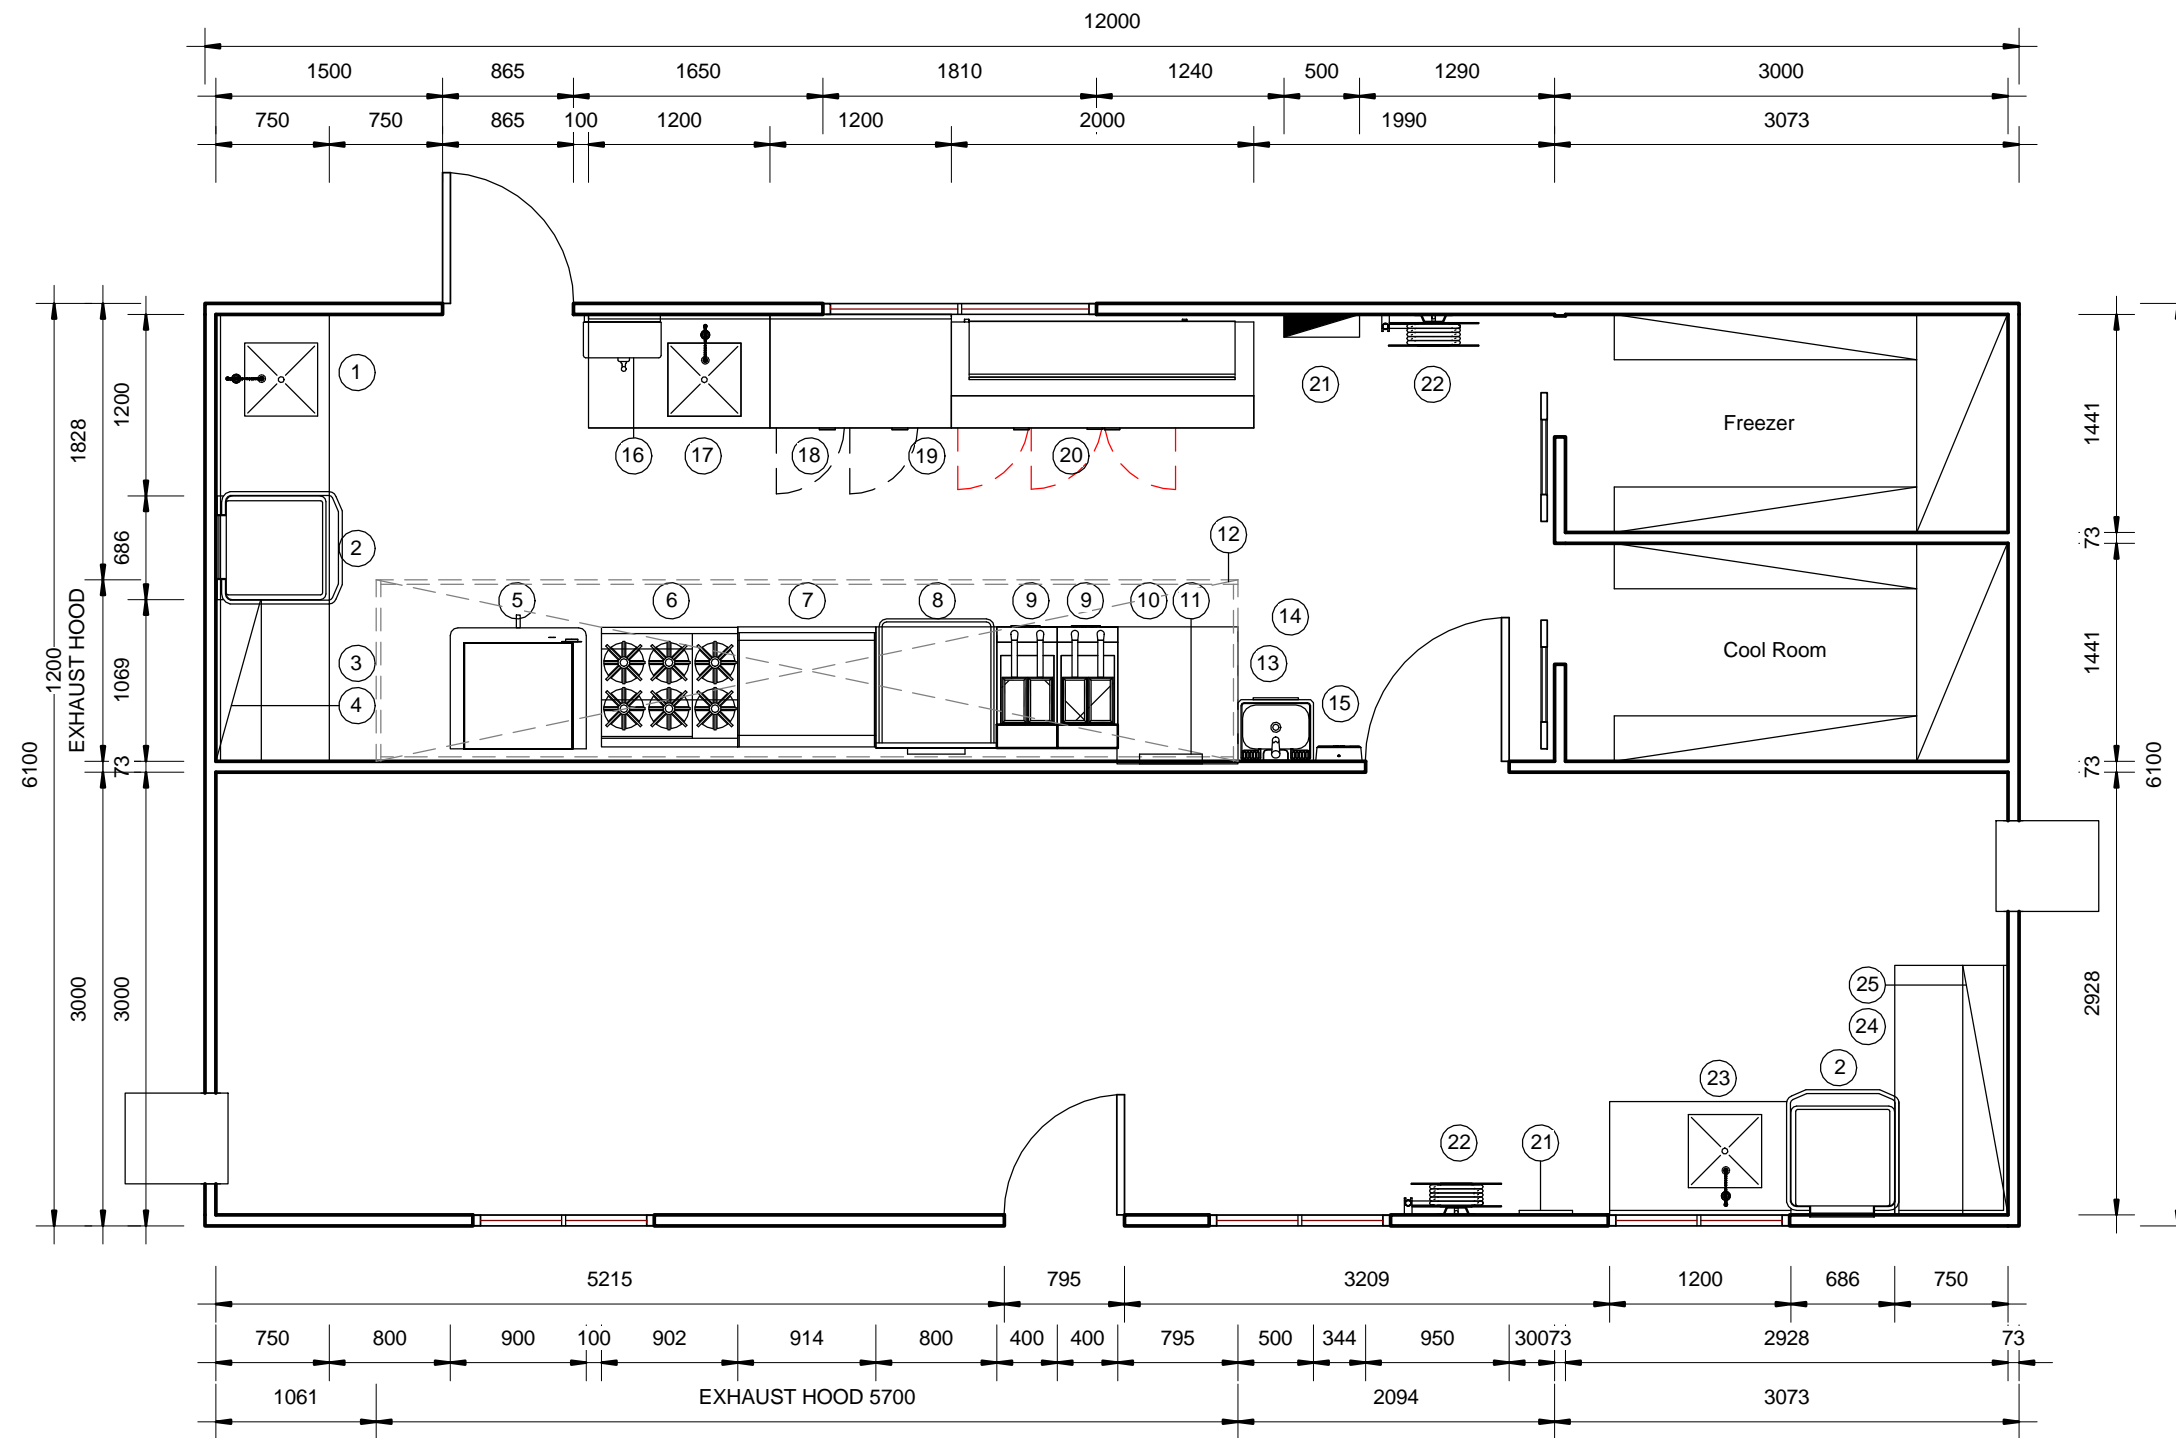

Portable Kitchen

Enter address here

Owner

THIS DRAWING IS PRODUCED AS ACCURATELY AS POSSIBLE BASED ON ALL THE INFORMATION SUPPLIED TO COMMERCIAL KITCHEN COMPANY.

COMMERCIAL KITCHEN COMPANY DOES NOT ACCEPT ANY LIABILITY OR RISK BY THE USE OF OR INTERPRETATION OF THIS DRAWING.

ANY DIMENTIONS SHOWN ON THE DRAWING ARE INDICATIVE AND SHOULD BE VERIFIED ON SITE.

THE COPYRIGHT OF THIS DRAWING IS OWNED BY CKC AND MUST NOT BE REPRODUCED AND /OR USED FOR TENDERING PURPOSES WITHOUT WRITTEN AUTHORISATION FORM CKC.

Commercial Kitchen Company

Gold Coast (Head Office)
88 Upton Street, Bundall QLD 4217
P: 07 5570 4499 F: 07 5570 4490

Brisbane
4/75 Longland Street, Newstead QLD 4006
P: 07 3252 1867 F: 07 3252 1868



Visit our website: www.commercialkitchencompany.com.au



A101

Proposed Floor Plan

Date 19/05/2015 4:26:22 PM

Scale 1 : 50 @ A3